



3rd Floor Typical
1 Bedroom Unit



2nd Floor Typical
1 Bedroom Unit




1st Floor Typical
3 Bedroom Unit



PUERTO RICO
MODULAR
CORP.

...your new building alternative


Three Bedrooms Unit
24' x 30'

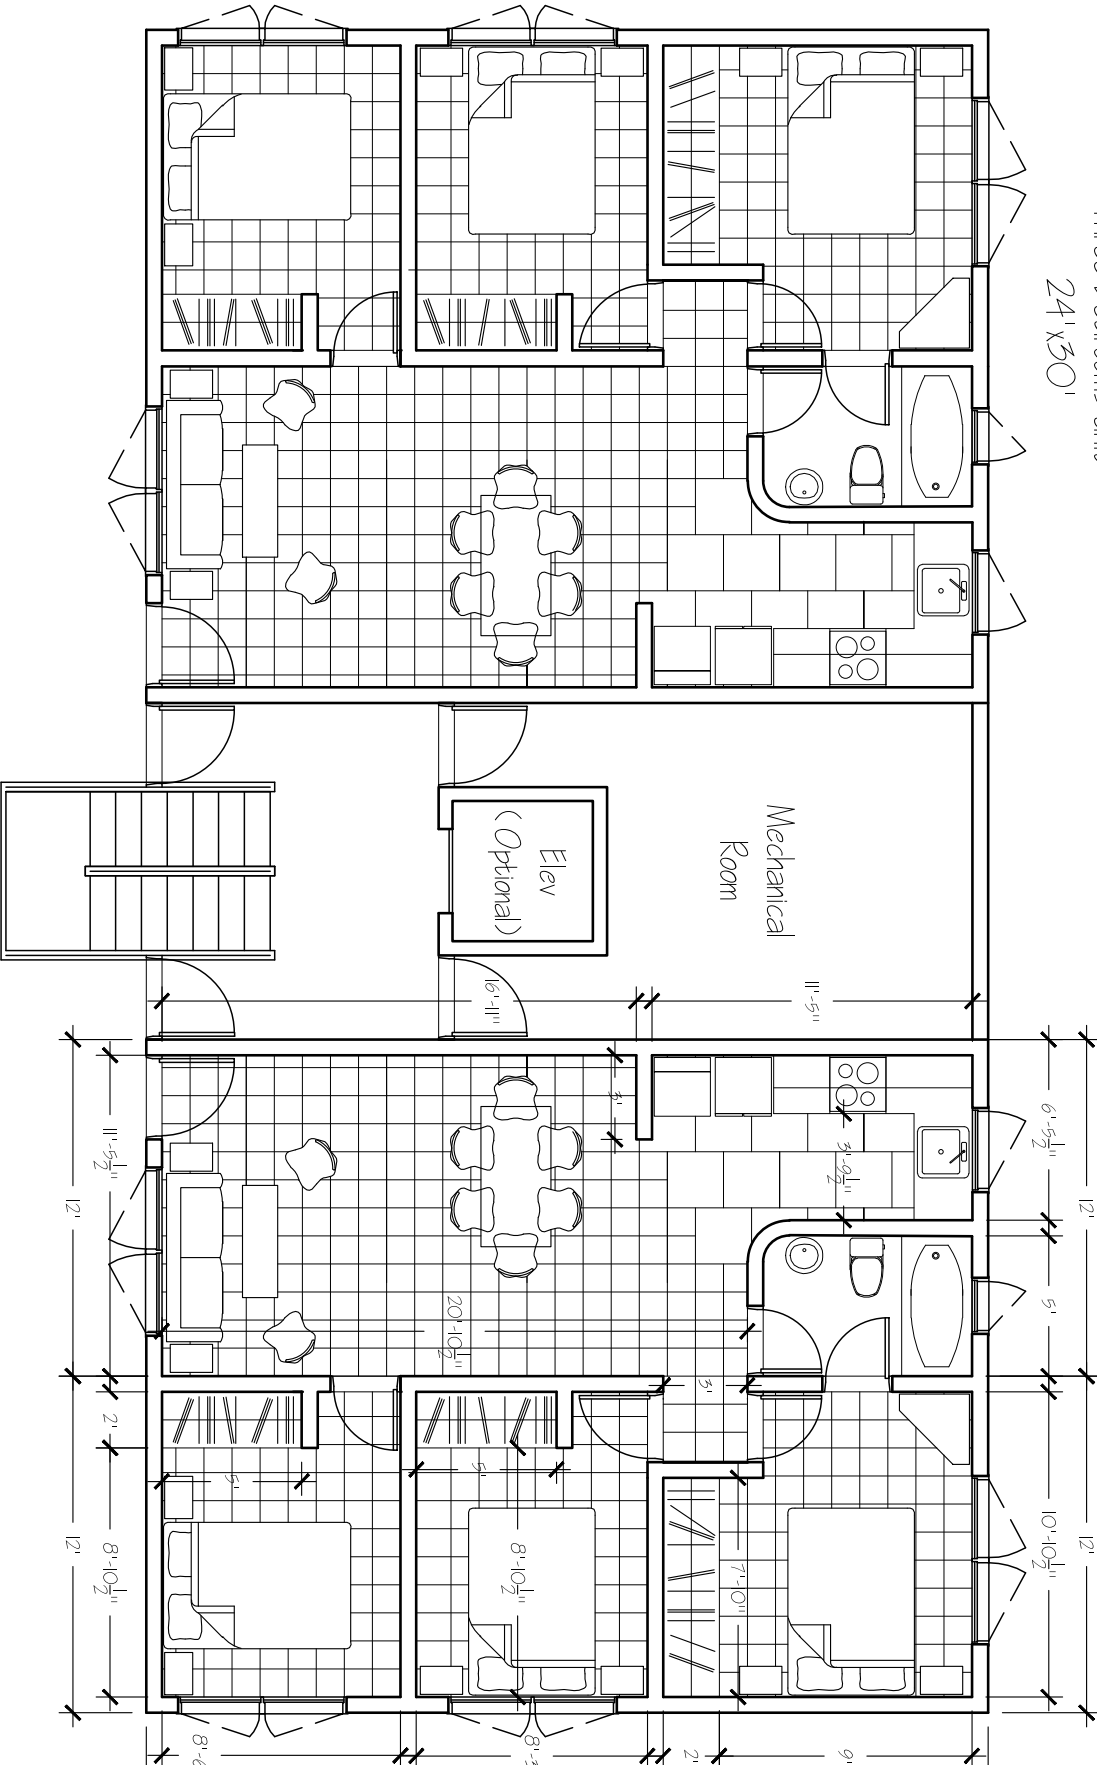

Typical 1st Floor Plan



...your new building alternative

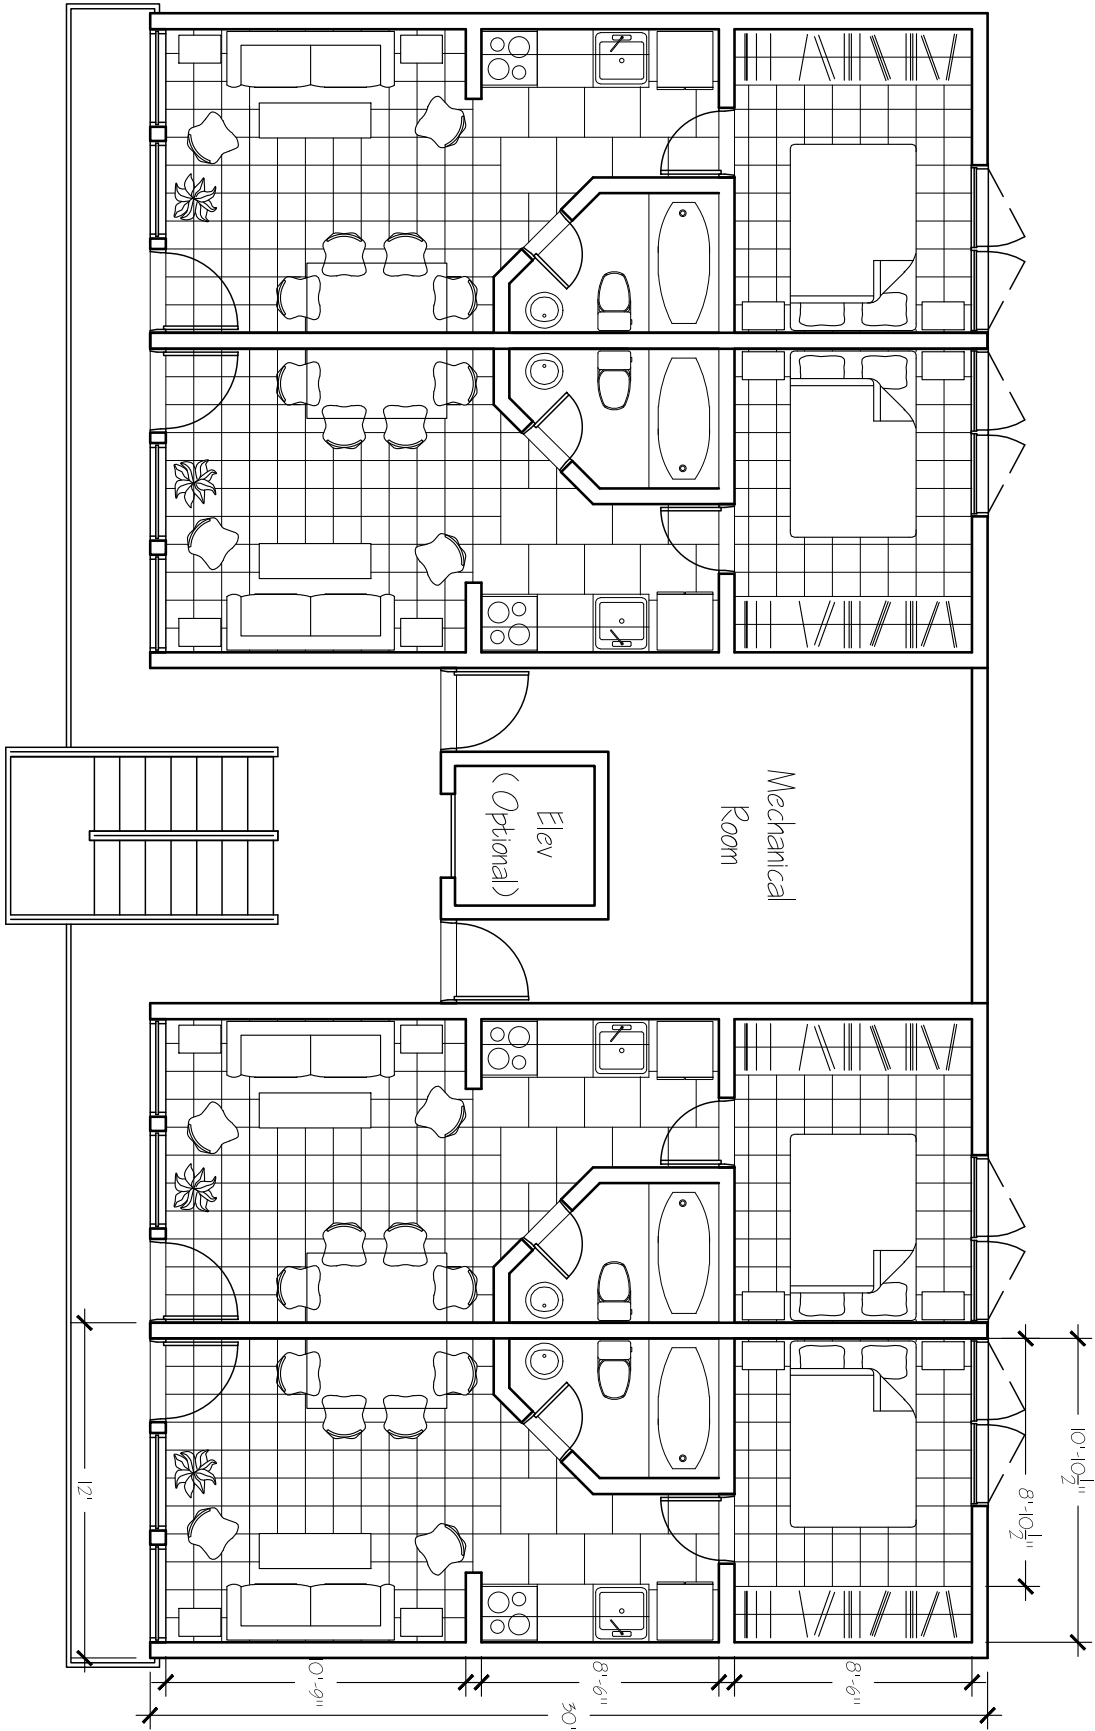


Typical 2nd to 6th Floor Plan
 Scale 1/8" = 1'-0"

One Bedroom Units
 12' x 30'




...your new building alternative


Front Elevation

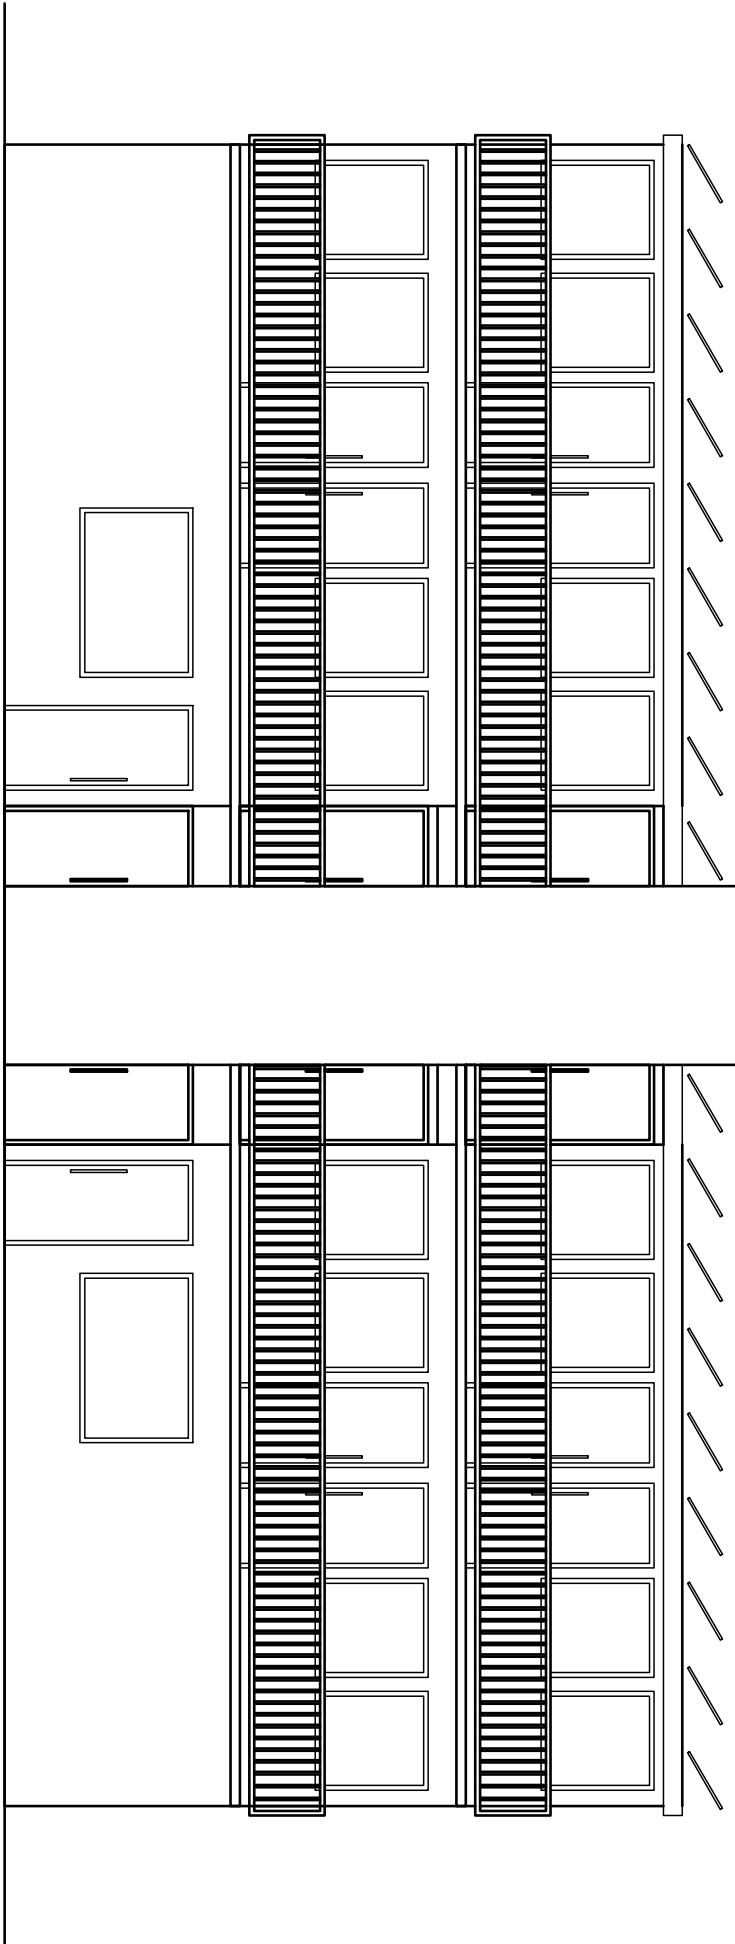

...your new building alternative

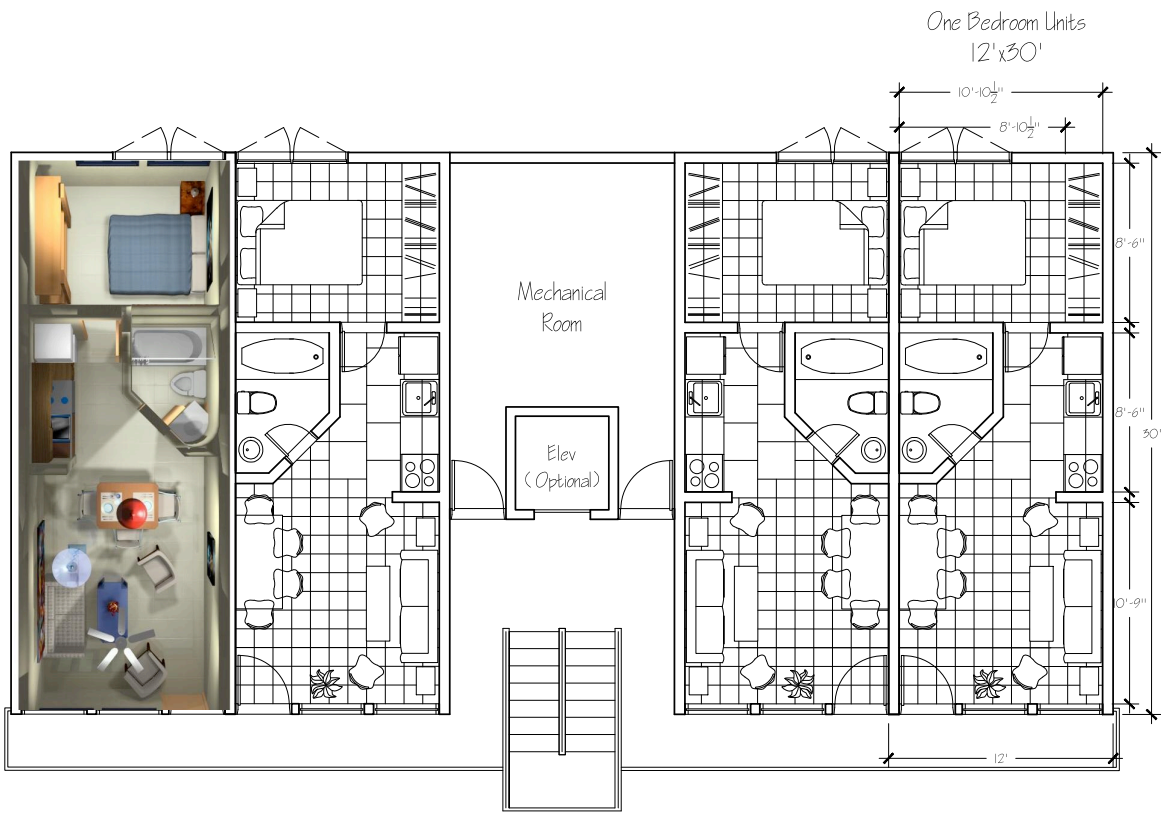

Typical 2nd & 3rd Floor Plan
Scale 1/8" = 1'-0"

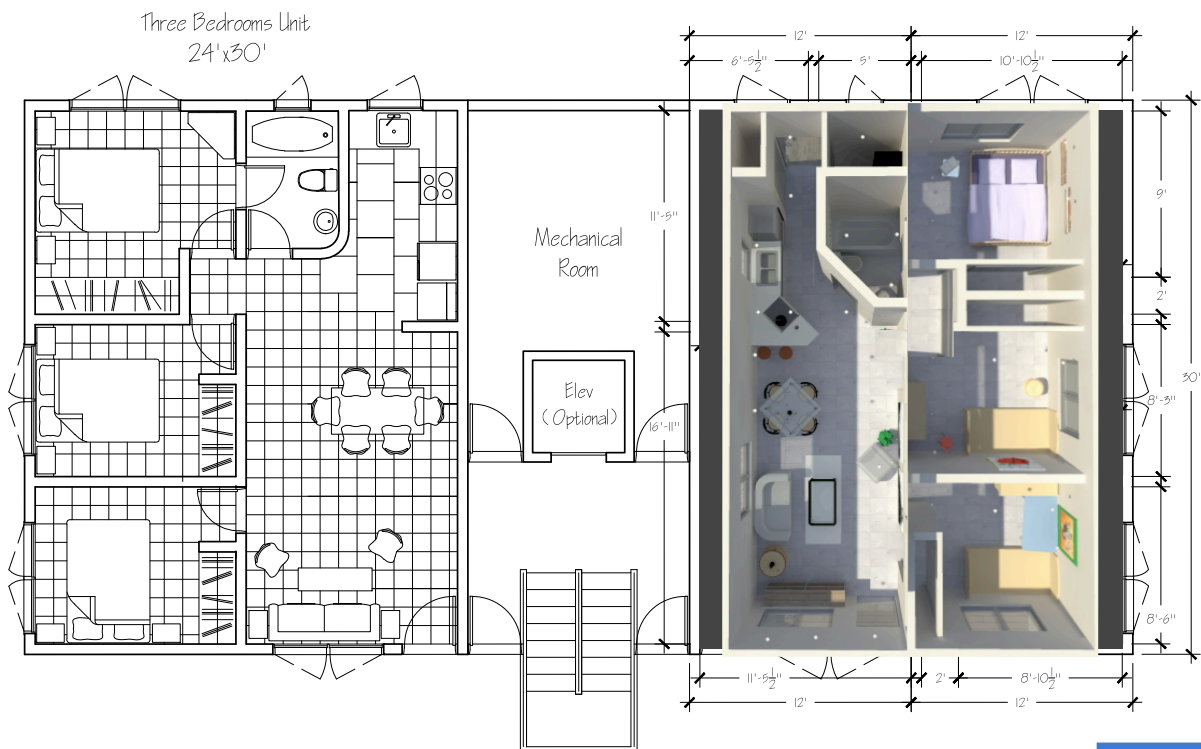

Typical 1st Floor Plan



**PUERTO RICO
MODULAR
CORP.**

...your new building alternative